


"The Experiment" by Jo Strømgen Kompani

Lighting Plan.

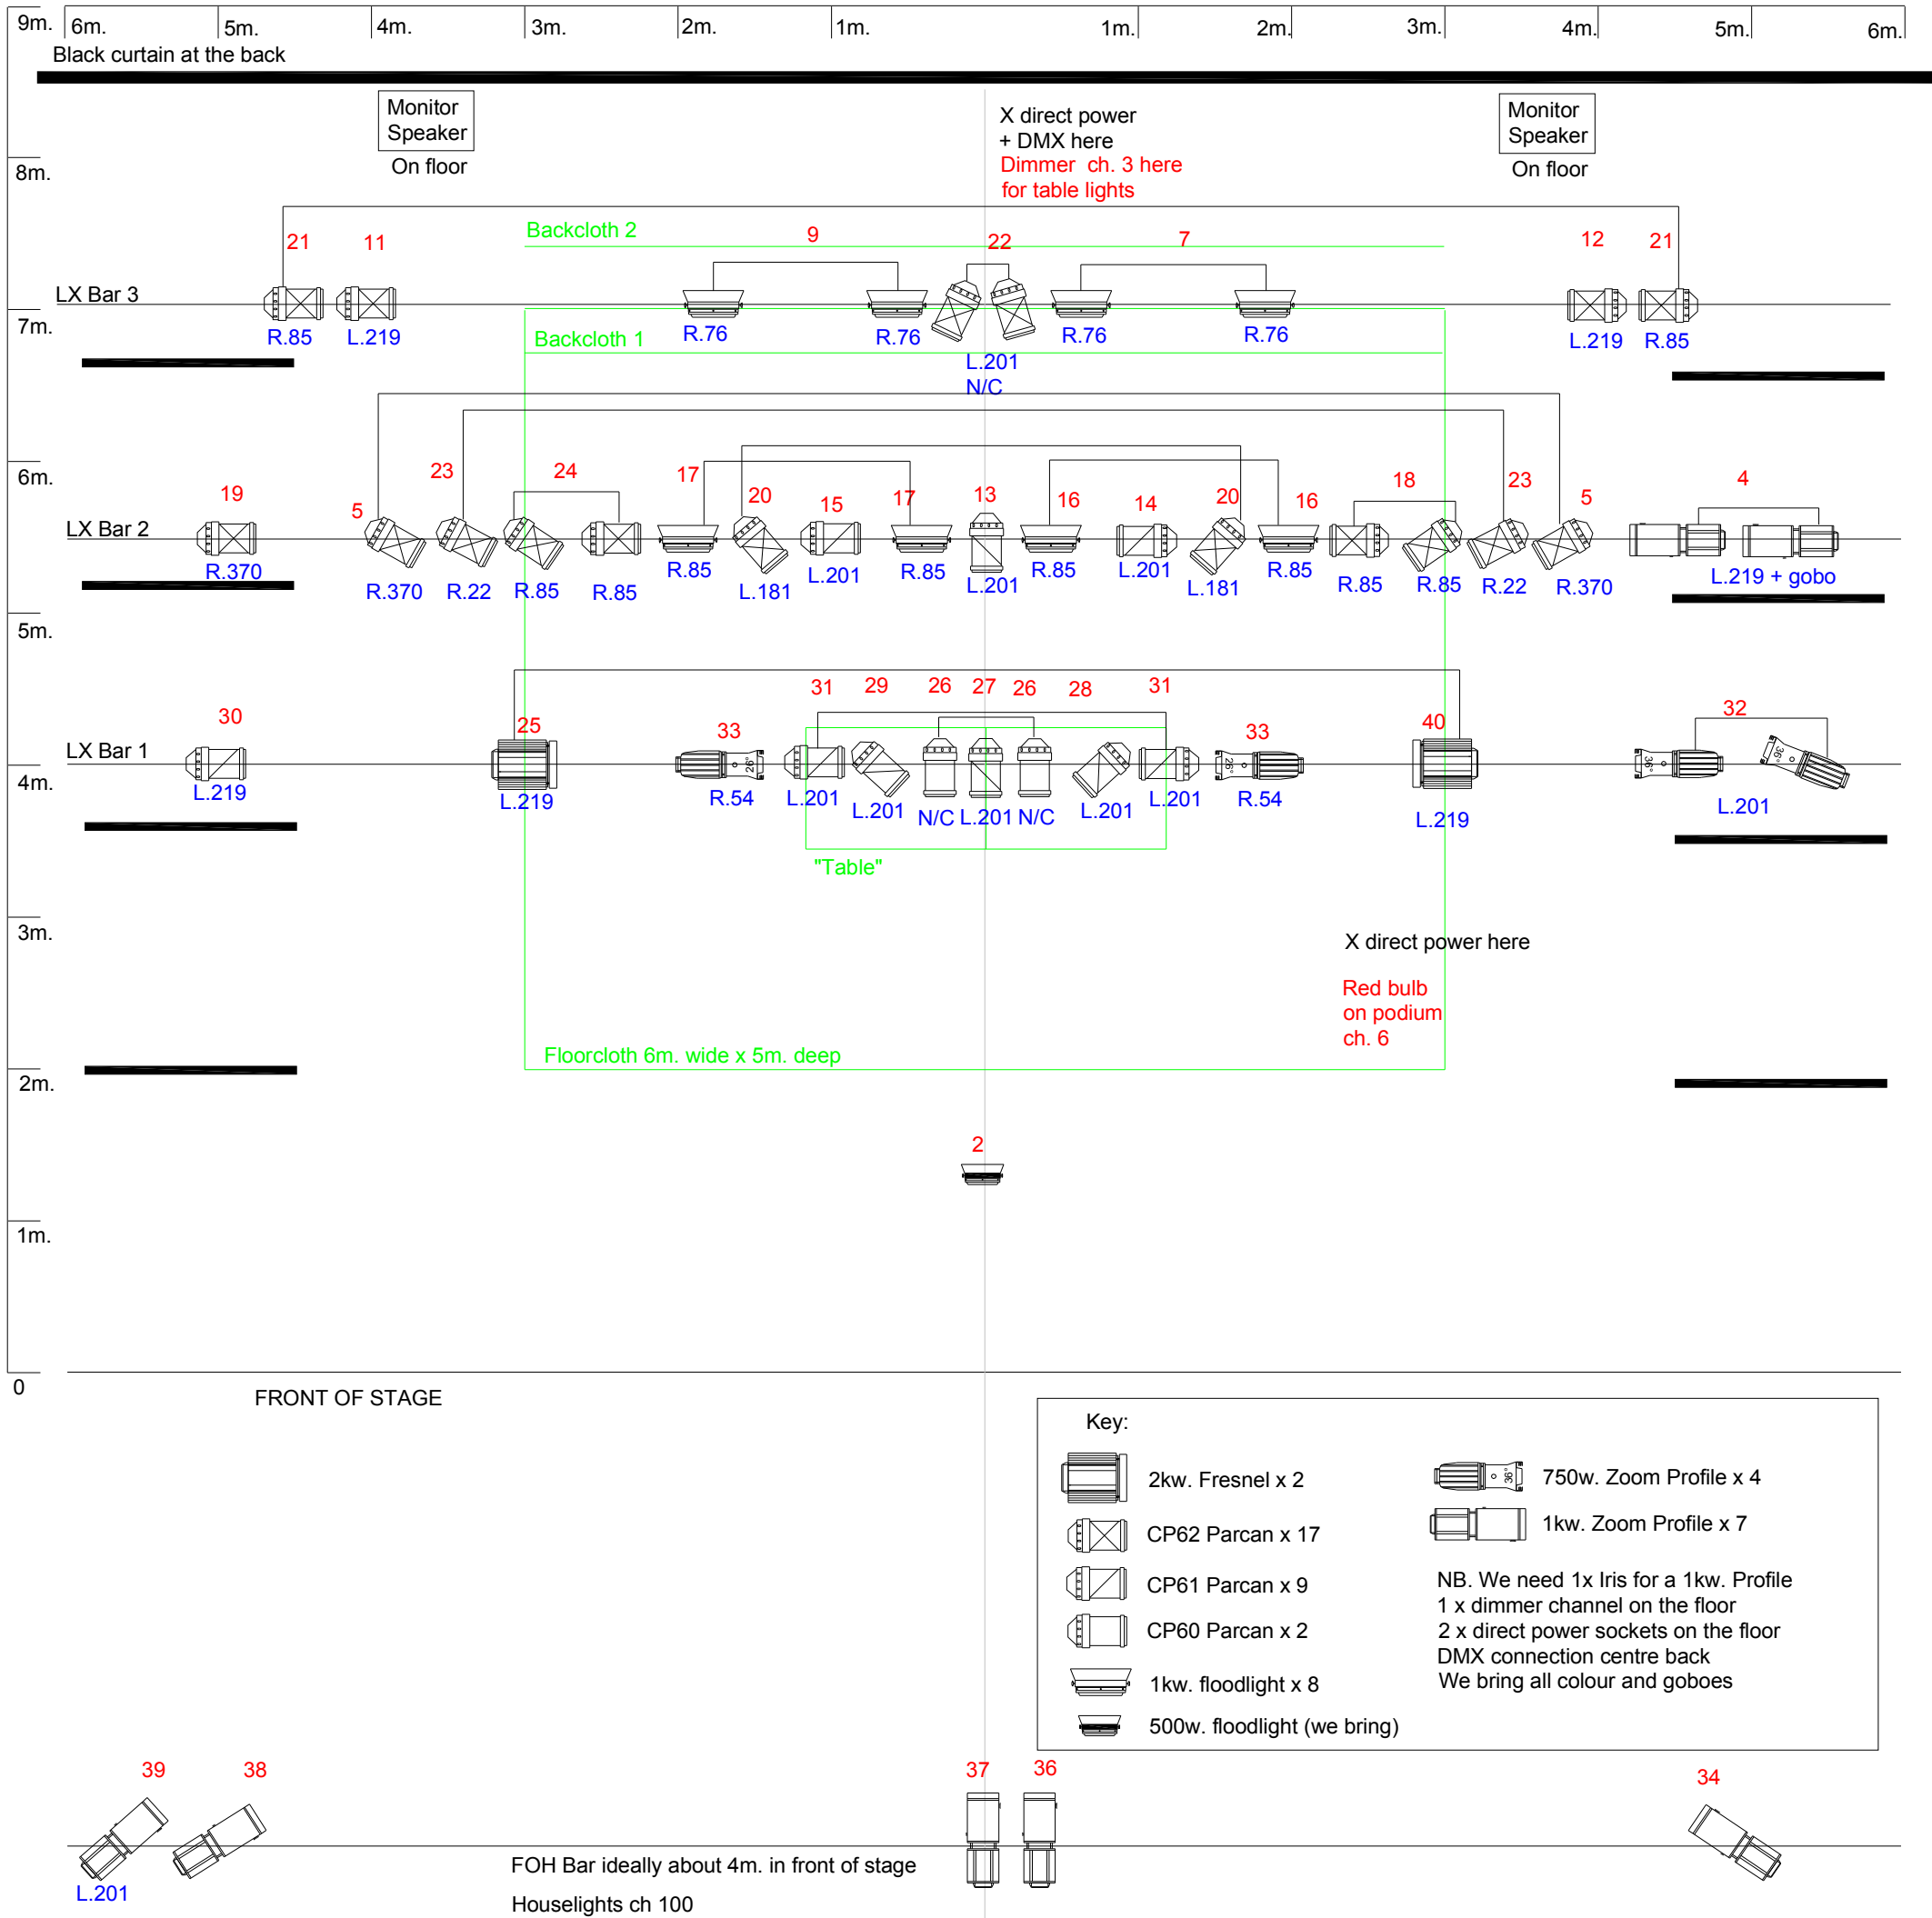

Lighting Design by Stephen Rolfe . E-mail: stephenrf@gmail.com . Tlf: (+47) 901 68 766