
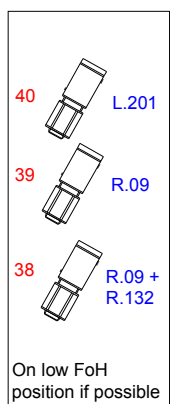


"A Dolls House" by Jo Strømgren Kompani. Lighting Plan

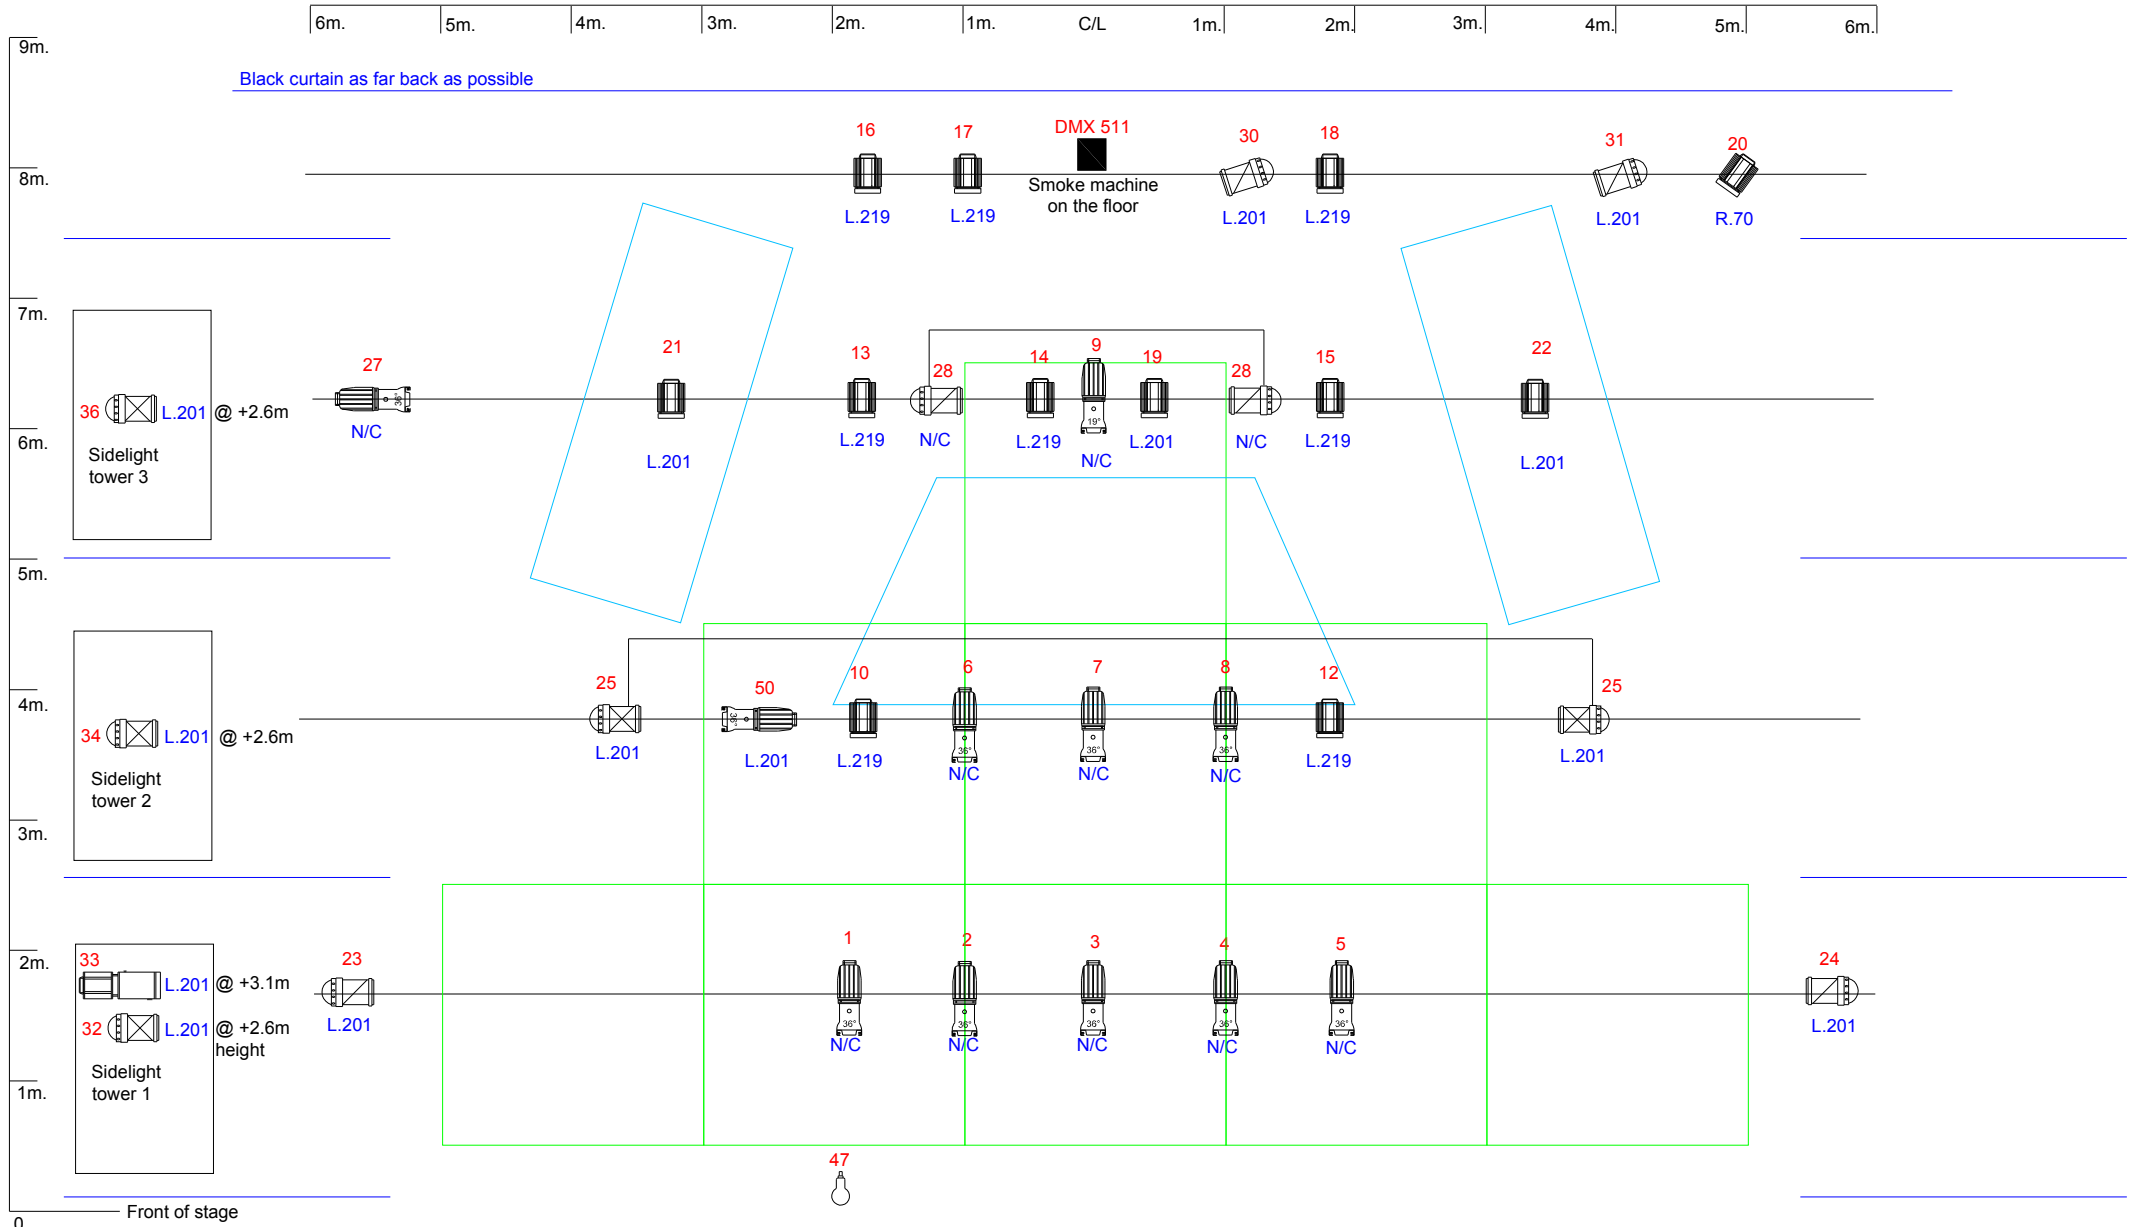

Key:

- 650w. Zoom Profile x 10
- 1kw. Zoom Profile x 11
- 1kw. Fresnel x 12
- CP62 (wide) Parcan x 5
- CP61 Parcan x 6

Lighting design by:
Stephen Rolfe
+47 901687866
stephen@jskompani.no

