

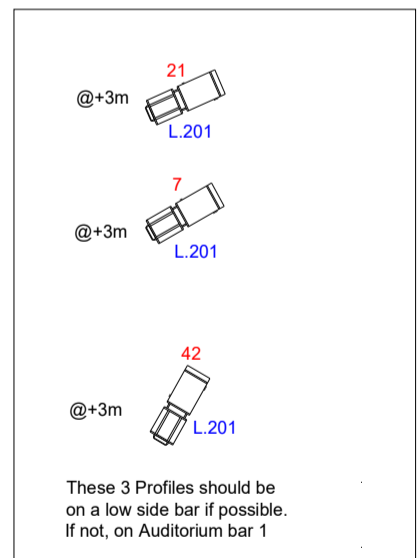


"The Road Is Just A Surface" by Anja Garbarek and Jo Strømgren Kompani Lighting Plan

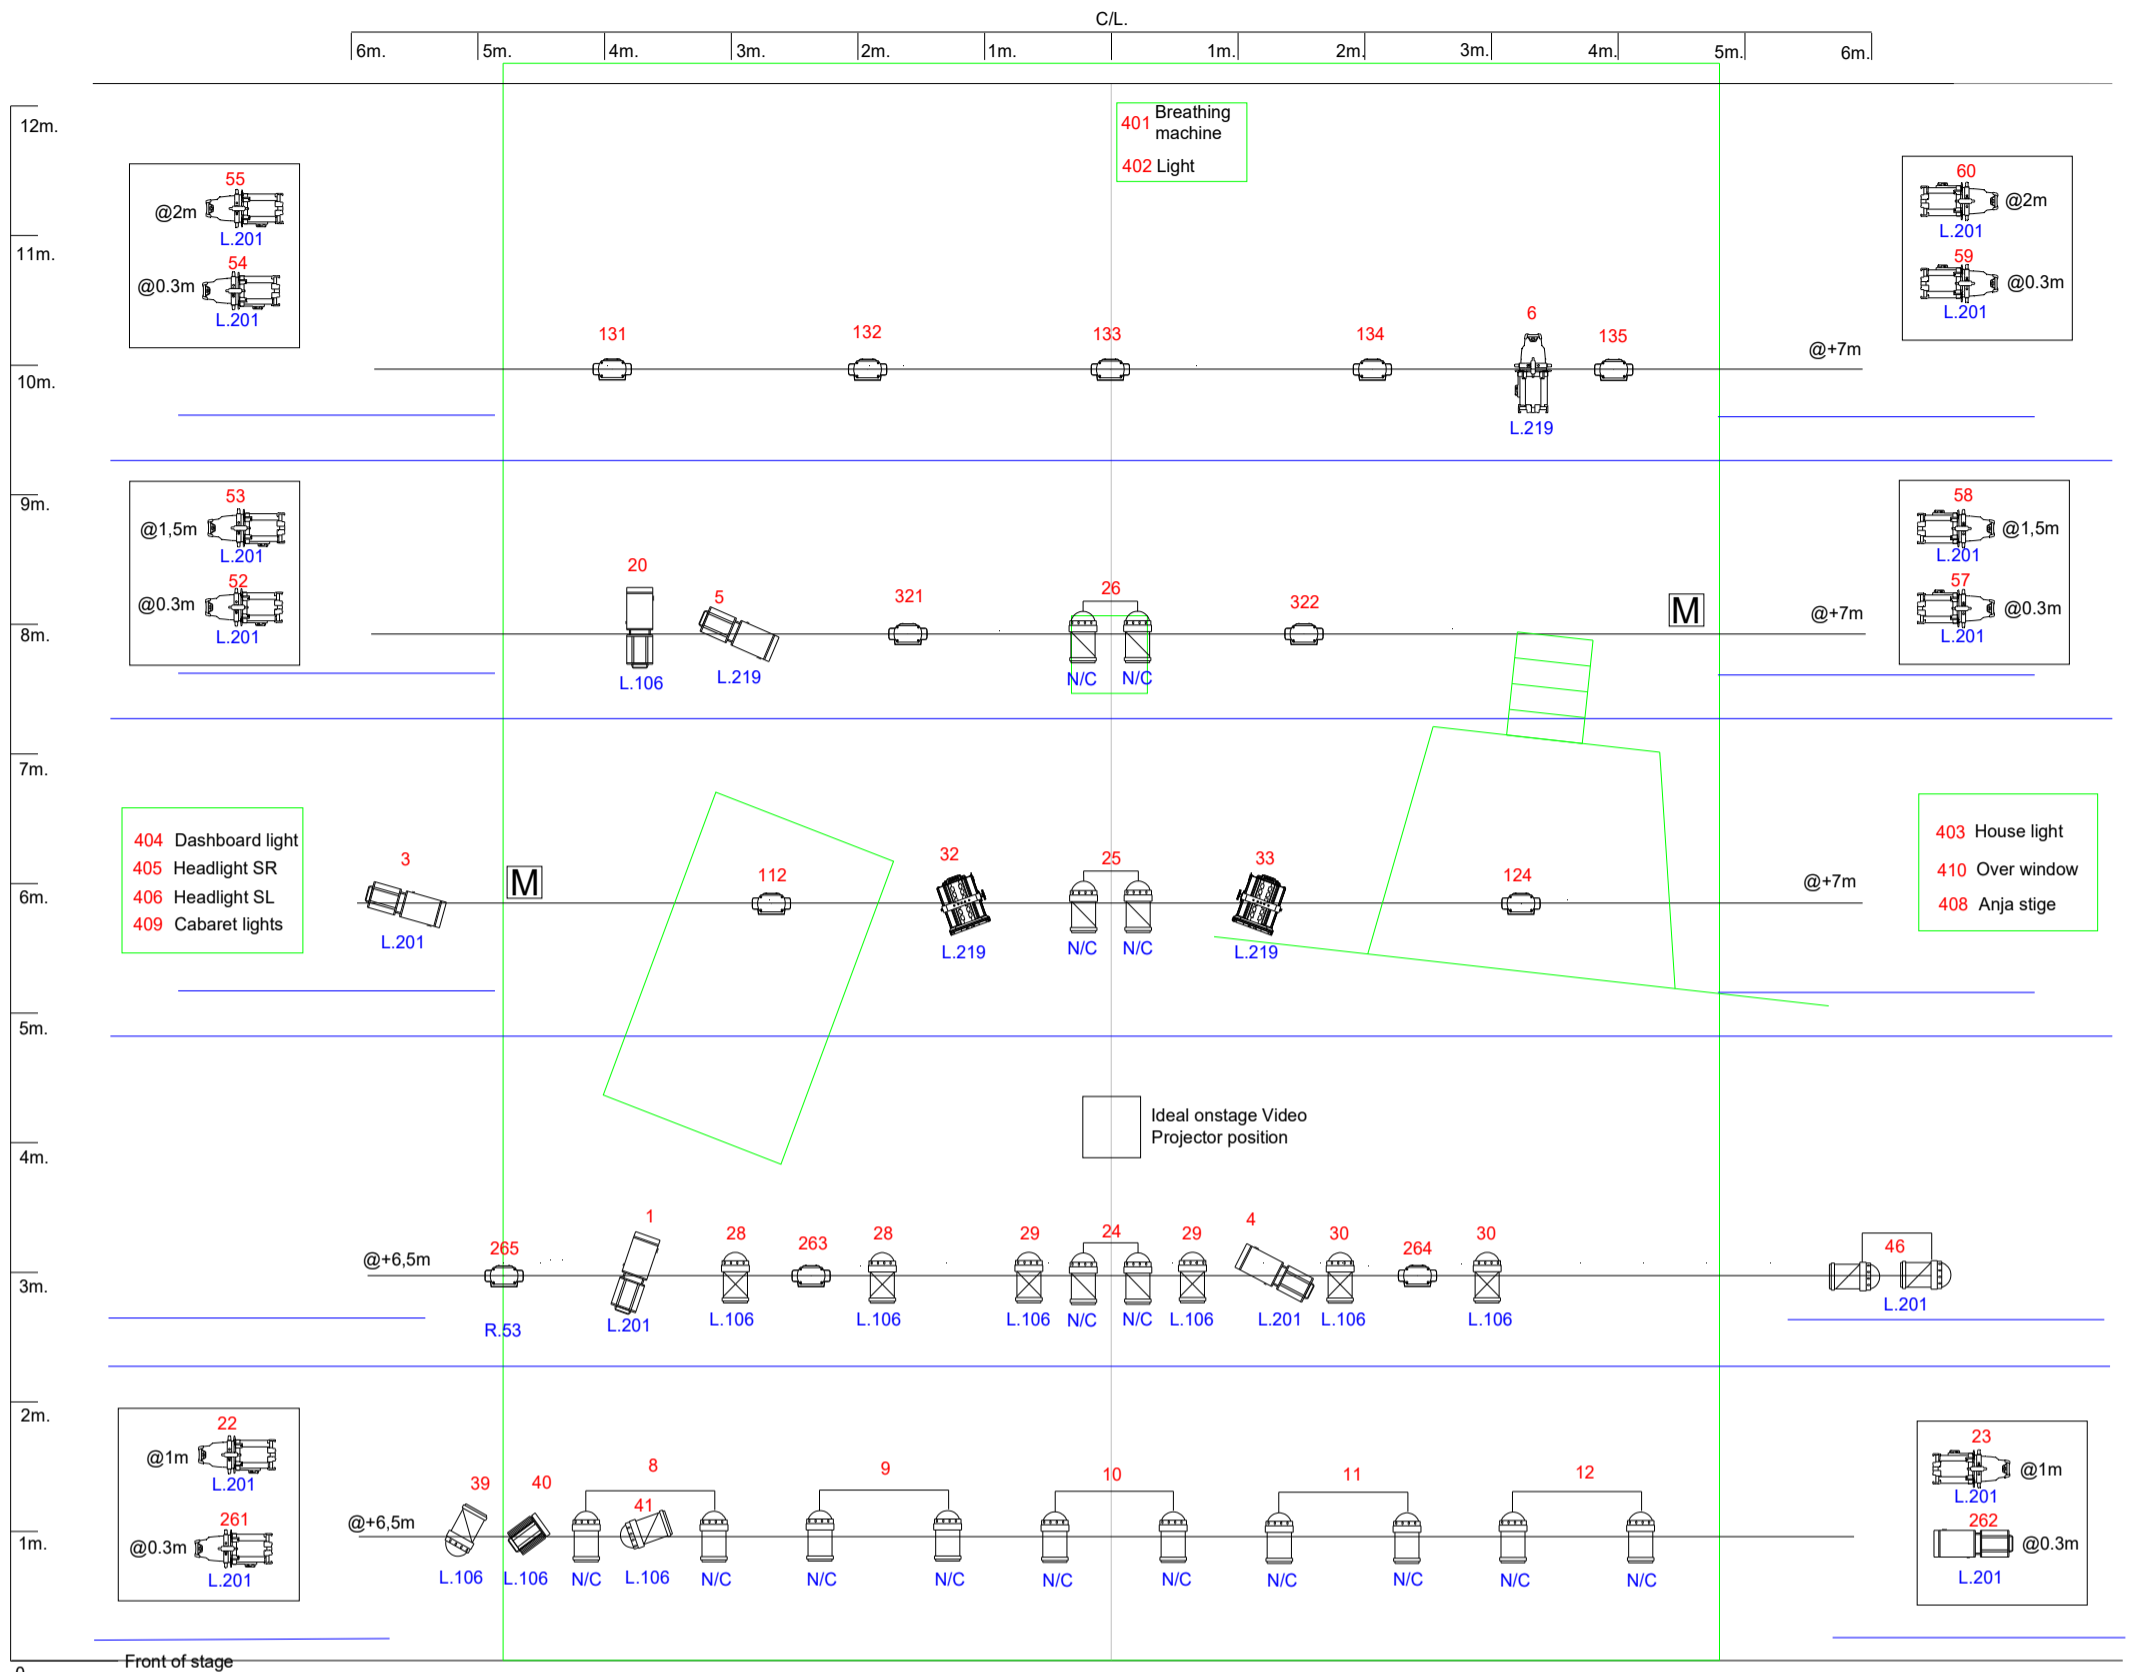

M = 2 x multicables approx 10m long coming down to the floor from lighting bars. They should end in Schuko breakout boxes which will be attached to our set pieces. We need 4 x dimmer channels on each.

KEY	
	650w zoom Profile x 12
	Mac Aura LED wash x12
	1kw zoom Profile x 13
	MAC Encore Performance LED Moving Spot x2
	CP60 Parcan x10
	2kw Fresnel x2
	CP61 Parcan x10
	1kw Fresnel x1
	CP62 Parcan x8

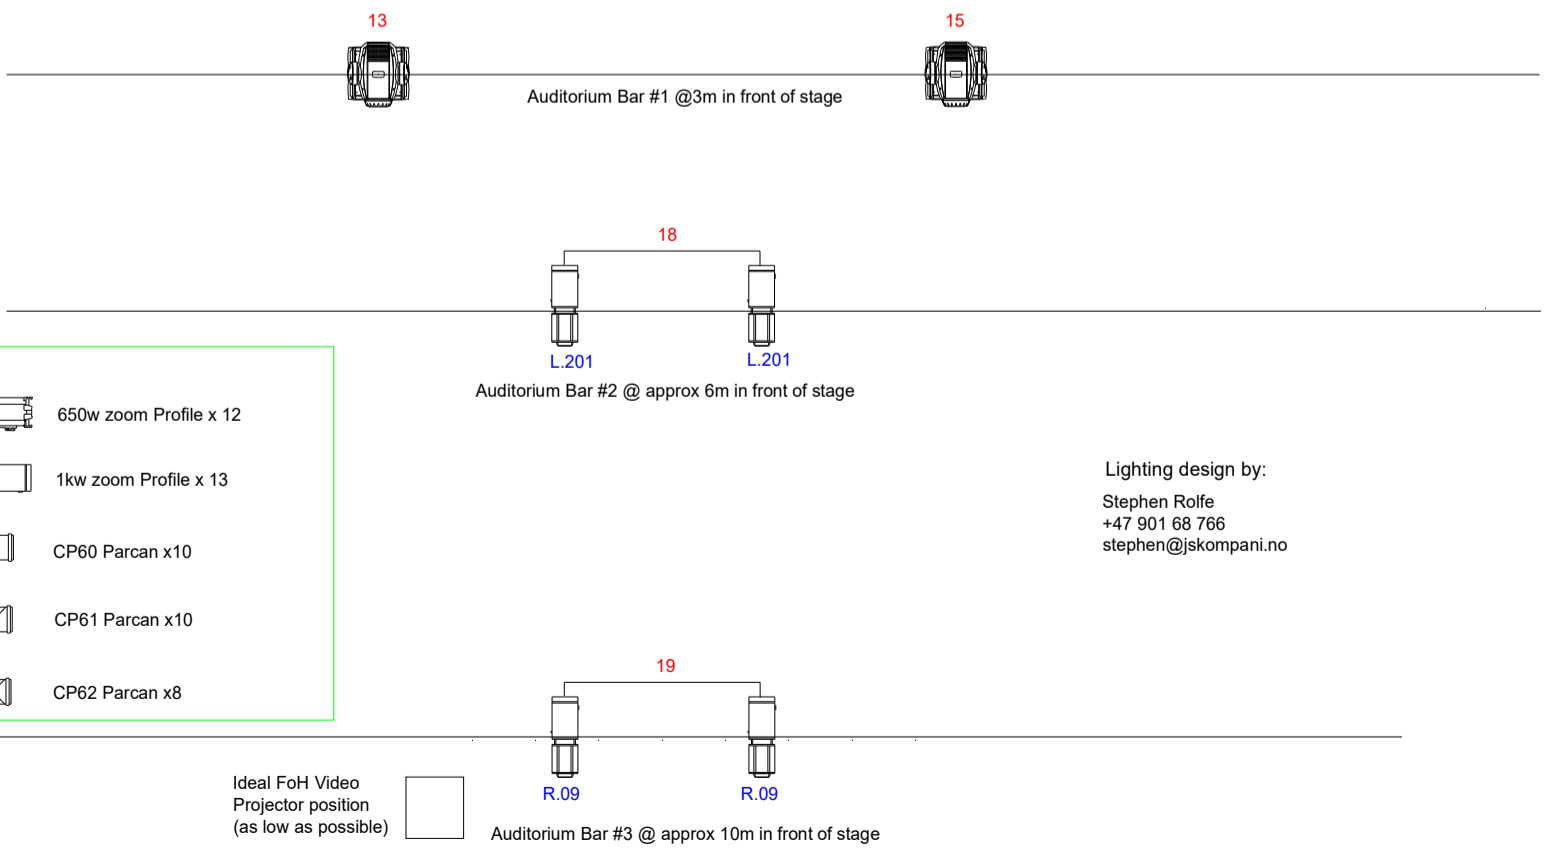

Lighting design by:
Stephen Rolfe
+47 901 68 766
stephen@jskompani.no